


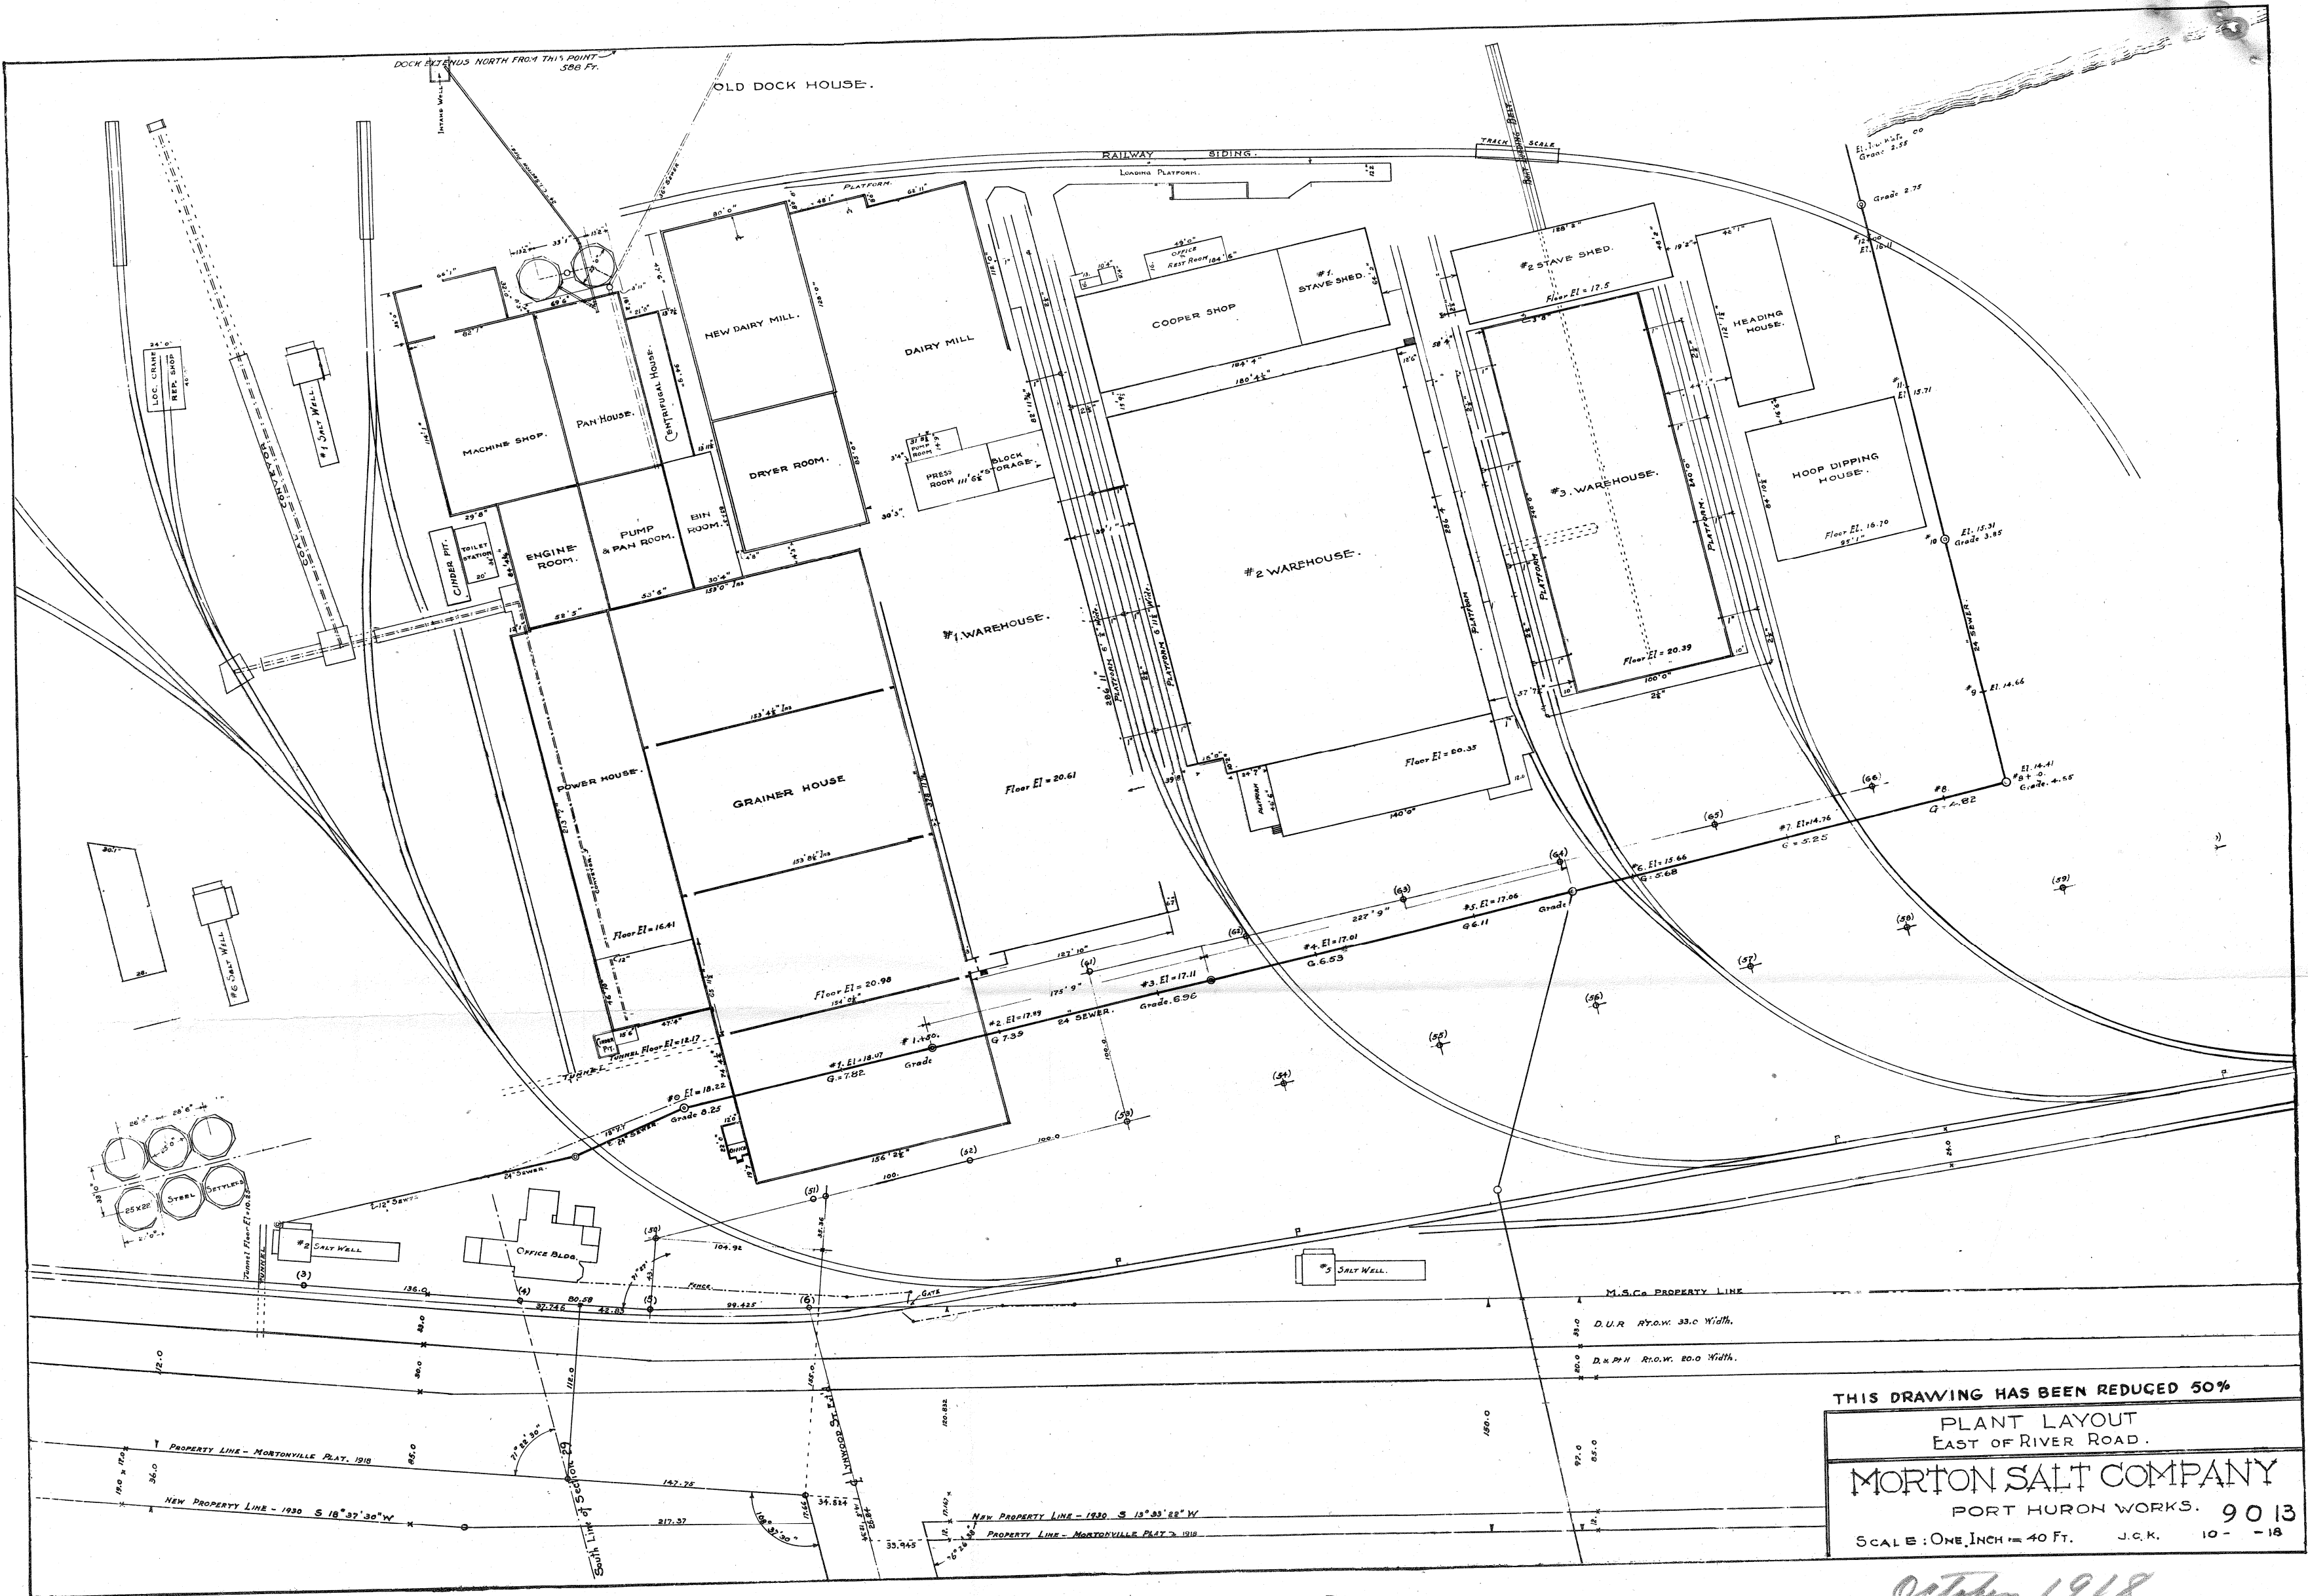

THIS DRAWING HAS BEEN REDUCED 50%

PLANT LAYOUT
EAST OF RIVER ROAD.

MORTON SALT COMPANY

PORT HURON WORKS. 9013

SCALE: ONE INCH = 40 FT. J.C.K. 10-18

October 1918